


Charles A. Jones Career and Education Center

5451 Lemon Hill Avenue Sacramento, CA 95824 | 916 433-2600

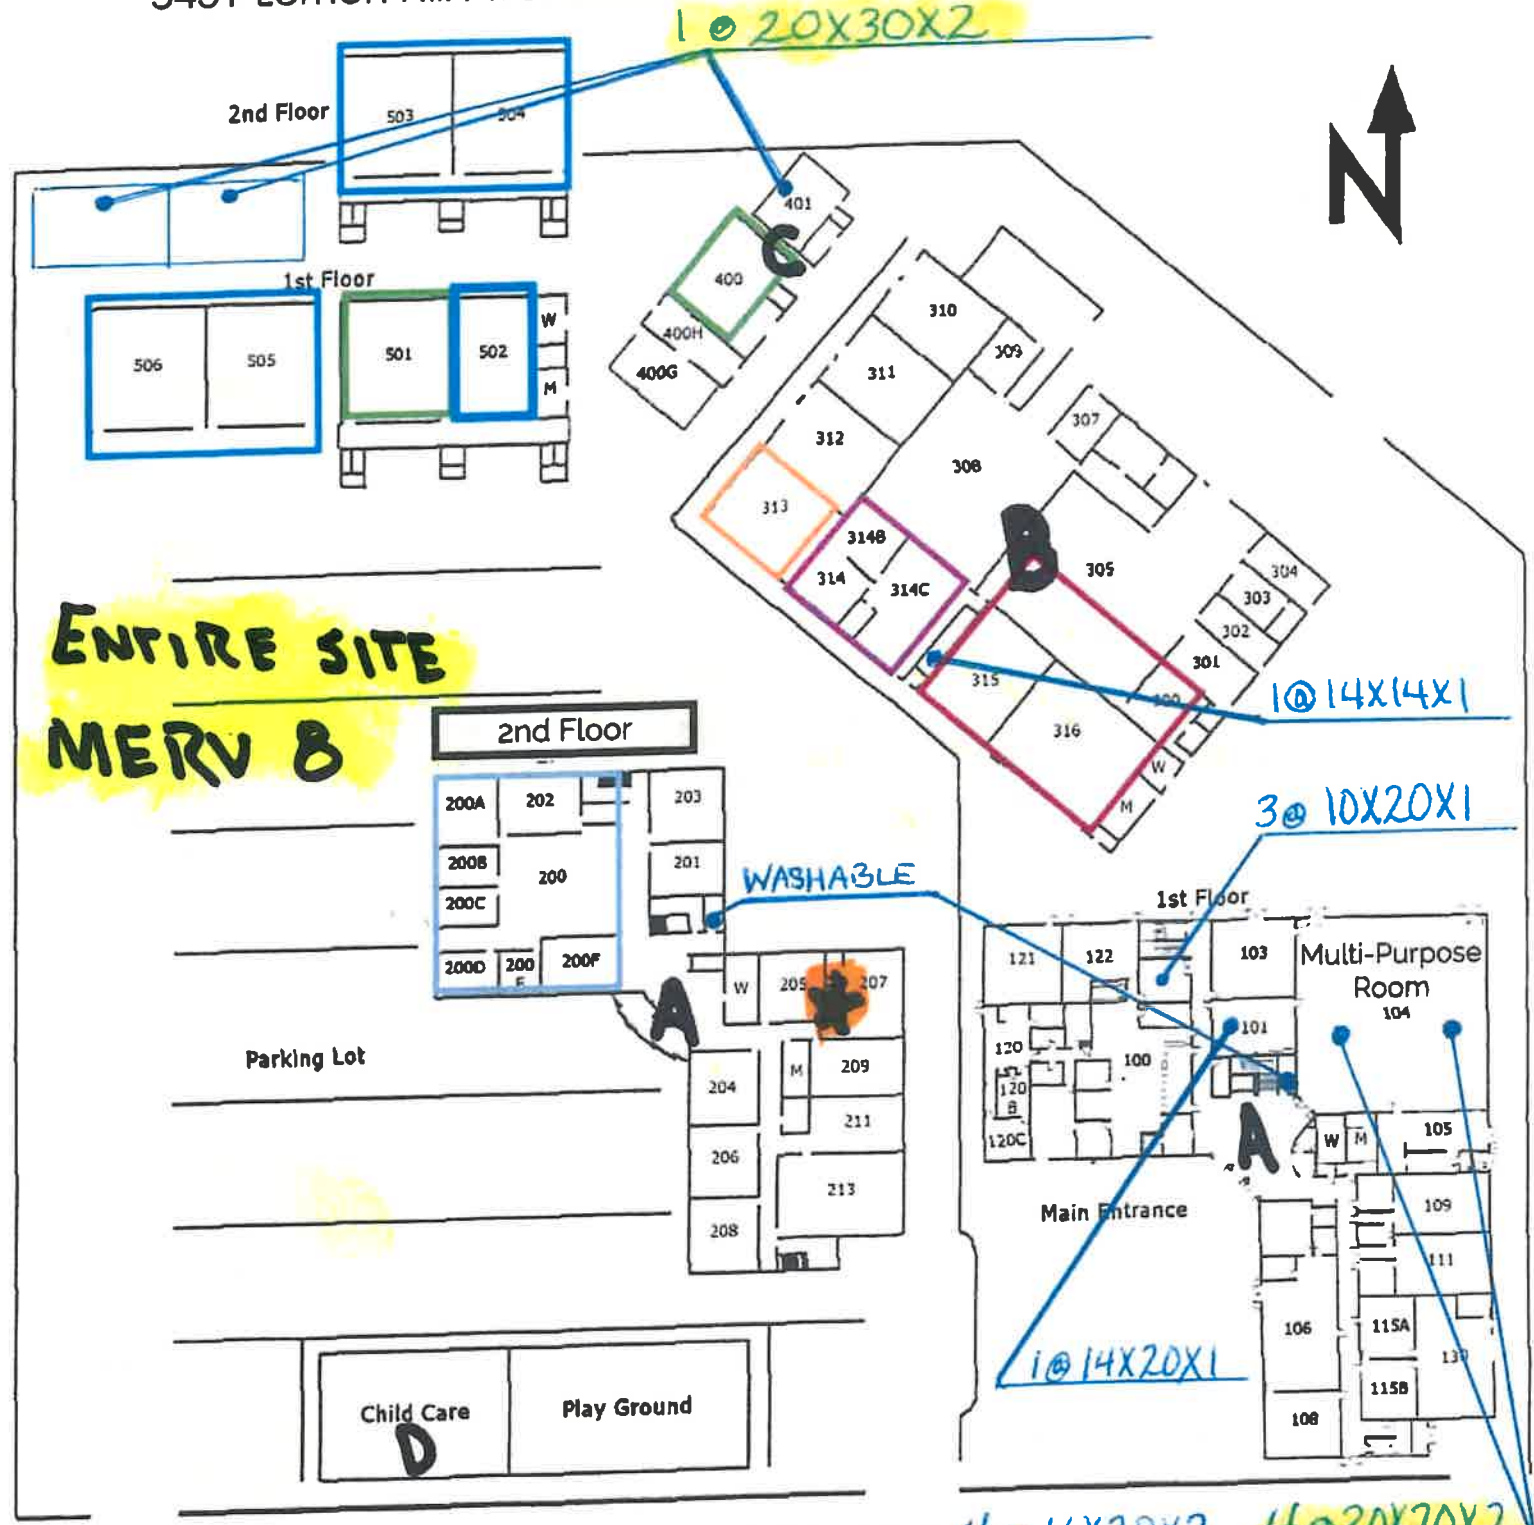

ENTIRE SITE
MERV 8

Lemon Hill Avenue **4 @ 16X20X2, 4 @ 20X20X2**

- A+ CISCO (CCENT) Network + Preparation (Computer Systems Networking and Telecommunications)
- Heating, Air Conditioning, Ventilation and Refrigeration Maintenance Technology/Technician
- Medical/Clinical Assistant
- Nursing Assistant (Nursing Assistant/Aide and Patient Care Assistant/Aid)
- Pharmacy Technician
- Vocational Nursing (Licensed Practical/Vocational Nursing Training)

VENDOR
ROOF ACCESS

VENDOR RESPONSIBILITY

ALL MEIZU 8

Roof View
SKILLS CENTER
BUILDING A
SOUTH SIDE

AC-14
4 @ 16x20x2
A48, A41

RM 207

AC-16
4 @ 16x20x2
A48, A41

RM 209

AC-17
4 @ 16x20x2
A48, A41

RM 211

AC-18
4 @ 16x20x2
4 @ 20x20x2
B48, A37, A37

RM 213

AC-15
4 @ 16x20x2
A48, A41

RM 205

AC-4
10 @ 20x24x2
2 @ 5Vx630
4 @ ~~A42~~ B43
1st Floor
South

AC-19
2 @ 16x25x2
A36, A37

RM 204

AC-20
2 @ 16x25x2
A36, A37

RM 206

AC-21
4 @ 20x20x2
B48, A41


RM 208



SKILLS CENTER
BUILDING A
NORTH SIDE


Roof View

VENDOR RESPONSIBILITY
ALL MECH B

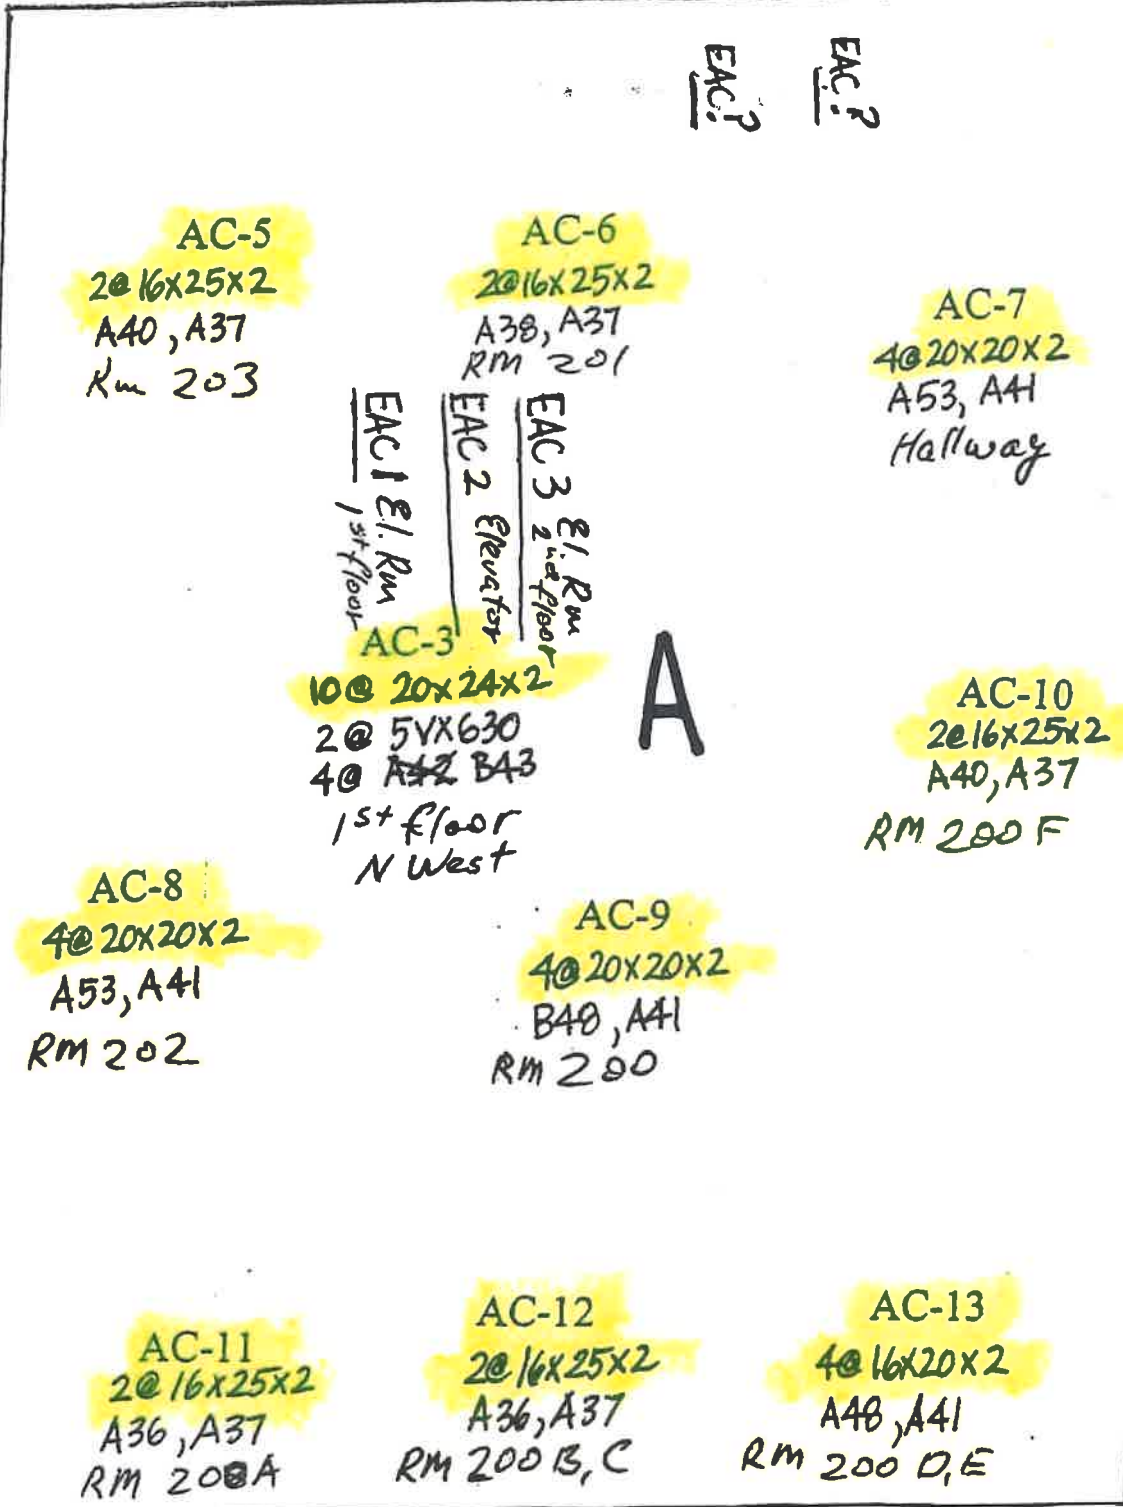

1 @ 20x25x4

ALL MERV 8
VENDOR RESPONSIBILITY
ROOF ACCESS

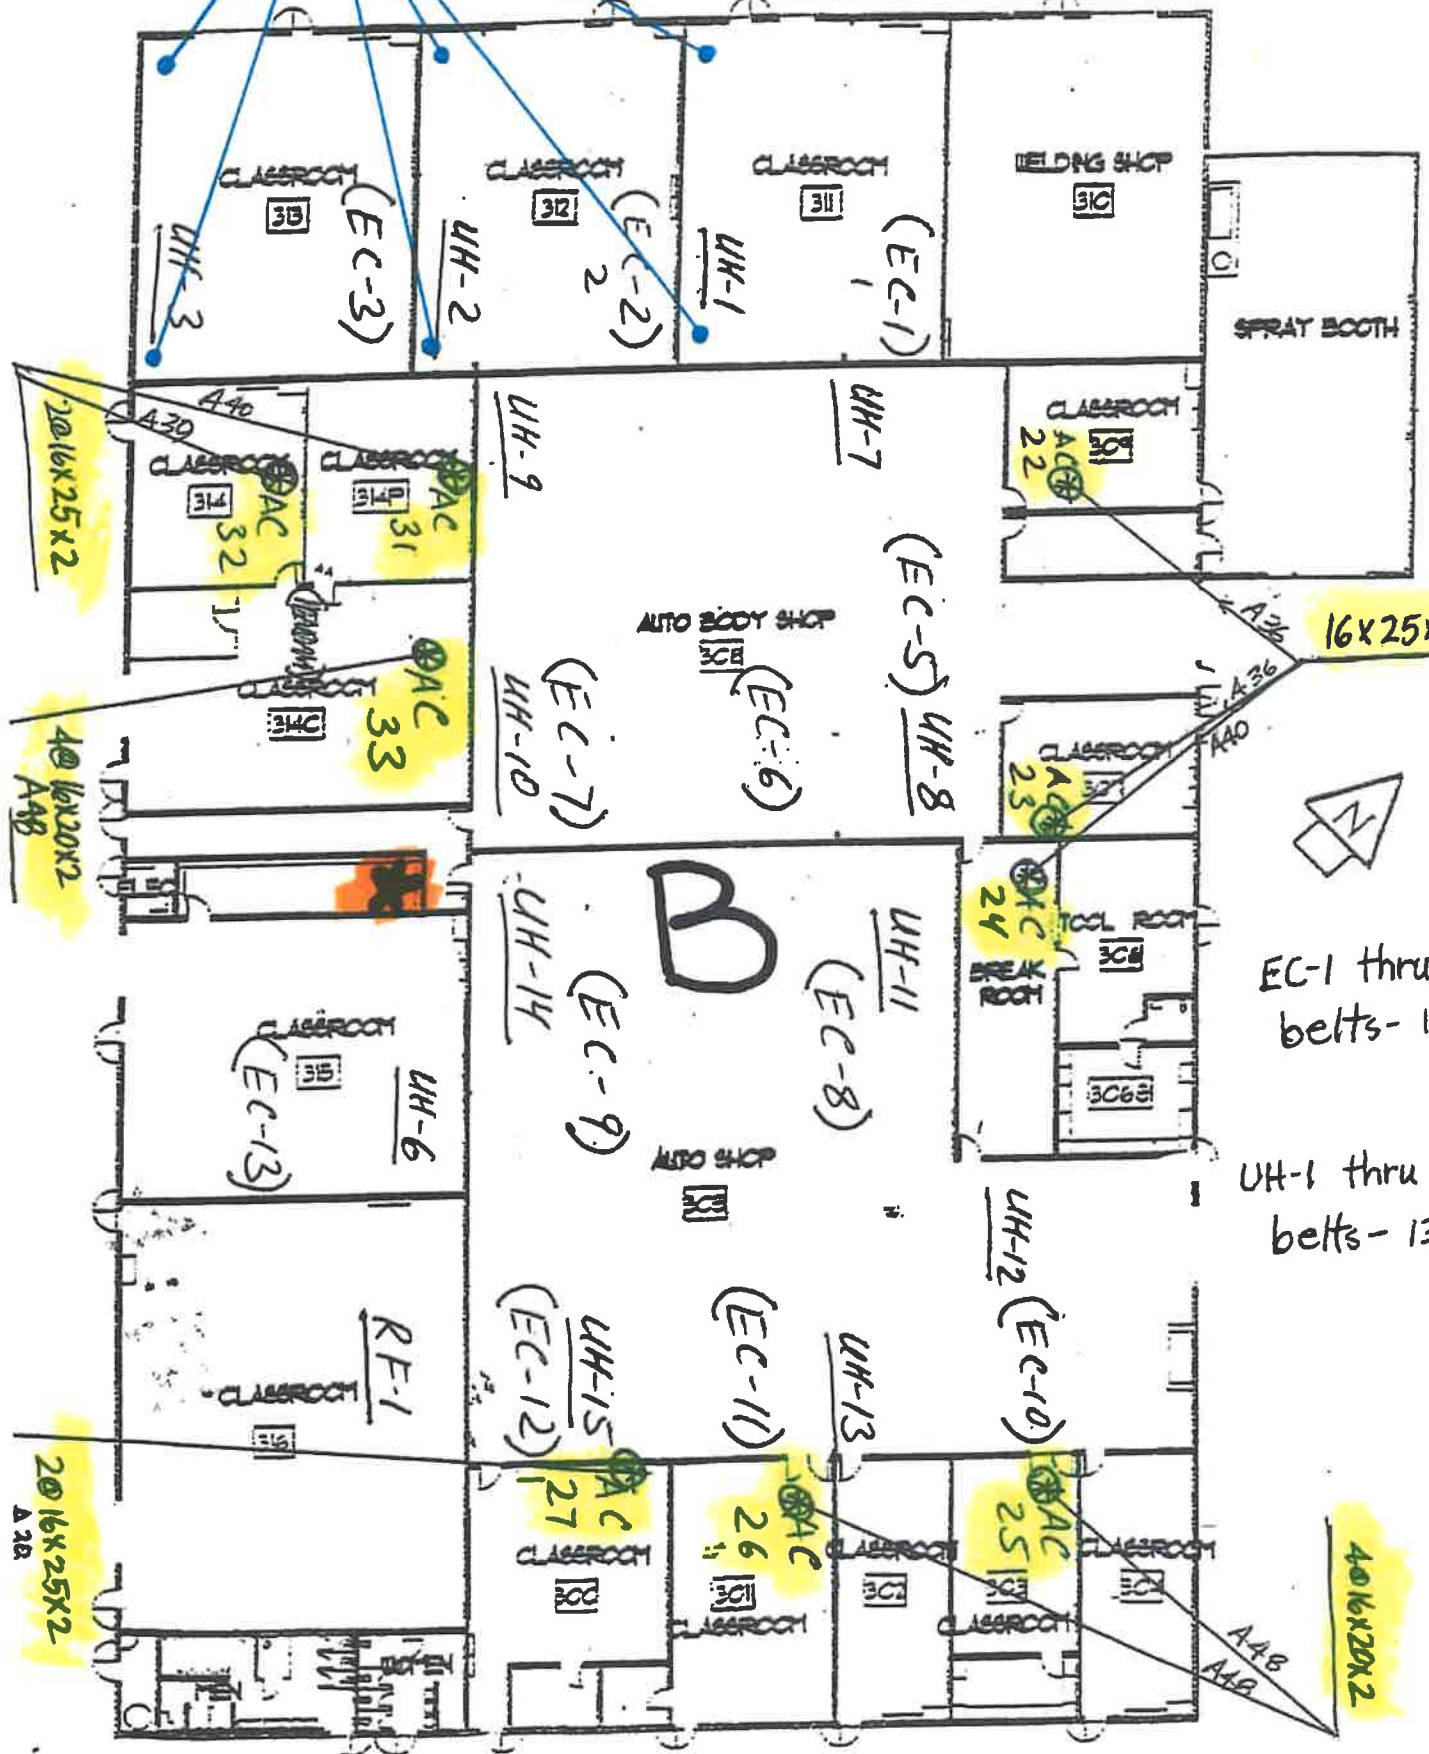

EC-1 thru EC-13
belts - 12 @ A x 78

UH-1 thru UH-15
belts - 13 @ A 50

16x25x2 @ 2

4 @ 16x20x2
A 48

2 @ 16x25x2

4 @ 16x20x2
A 48

2 @ 16x25x2
A 28

AUTO BODY SHOP

AUTO SHOP

WELDING SHOP

SPRAY BOOTH

CLASSROOM

CLASSROOM

CLASSROOM

CLASSROOM

CLASSROOM

CLASSROOM

CLASSROOM

CLASSROOM

CLASSROOM

CLASSROOM

CLASSROOM

CLASSROOM

CLASSROOM

CLASSROOM

CLASSROOM

AC

AC

VENDOR
ALL MERV 8

BLDG C

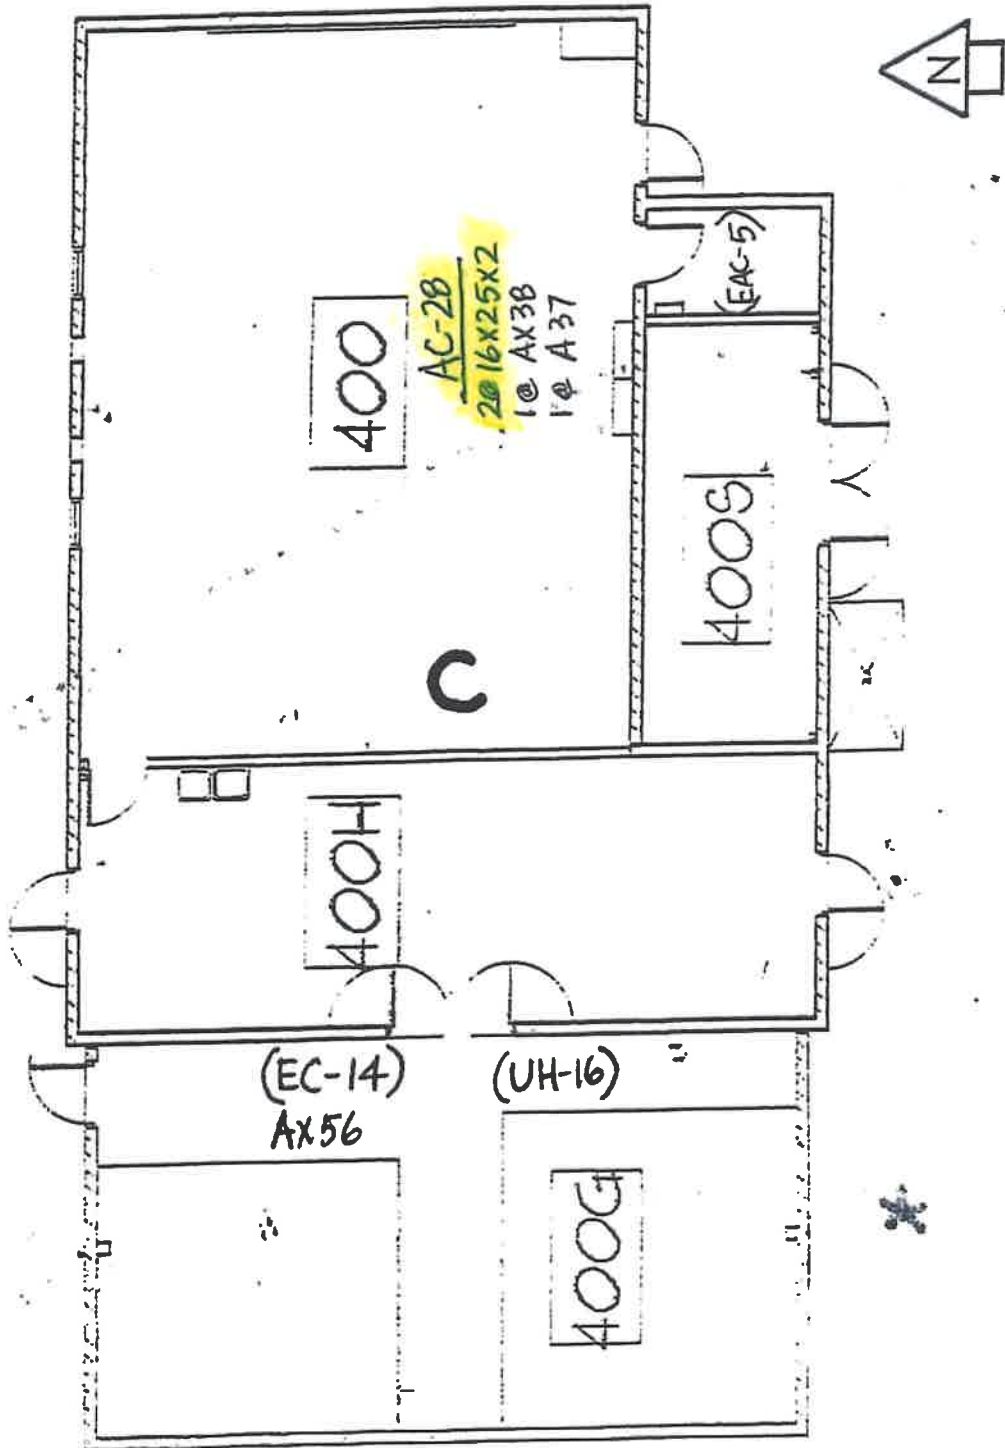

CHILDRENS CENTER
BUILDING D

VENDOR
ALL MERV 8

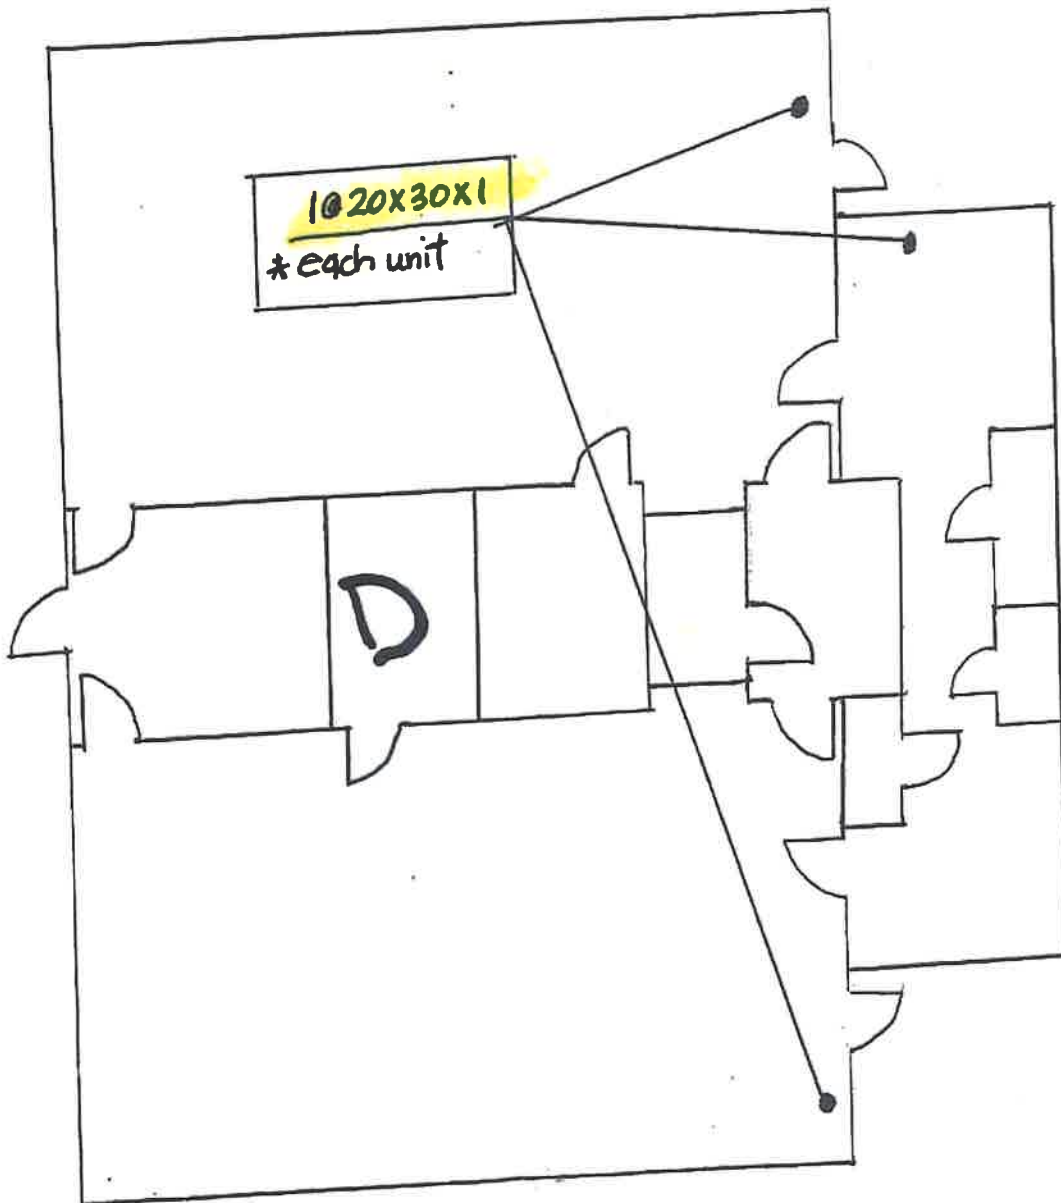


ALL MERU
8

VENDOR

BLDG E

* each unit


2 @ 16x16x2
1 @ 12x20x2
1 @ A36

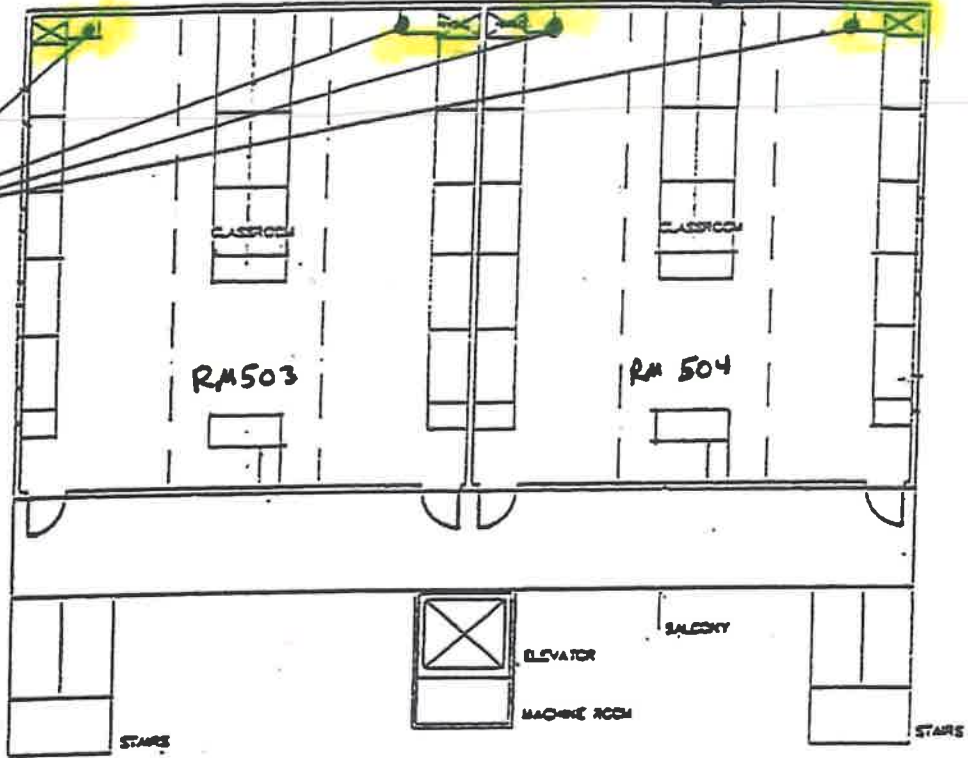

SECOND FLOOR PLAN

* each unit

2 @ 16x16x2
1 @ 12x20x2
1 @ A36

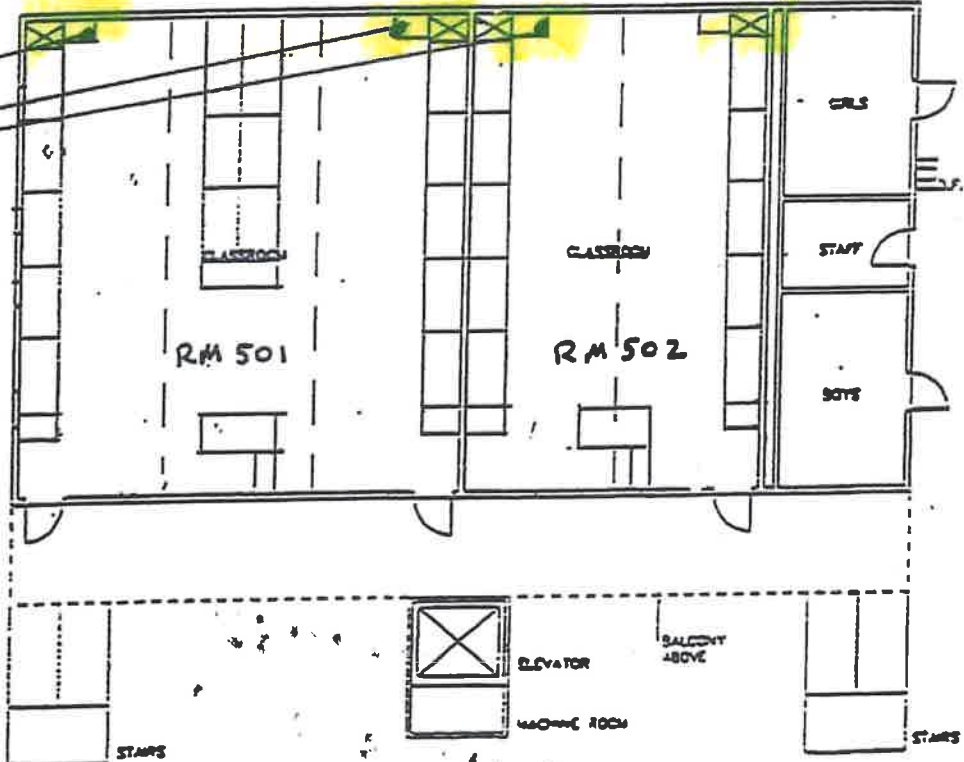

FIRST FLOOR PLAN